


| Material | | | |
|----------|---------|---------|----------|
| No. | Plan | Article | Quantity |
| 1 | YP09283 | 2643101 | 1 |
| 2 | Y011782 | 1678501 | 1 |
| 3 | Y011781 | 1678400 | 1 |
| 4 | Y019321 | 1785254 | 1 |
| 5 | XP03356 | 2997141 | 1 |
| 6 | XP03357 | 2997142 | 2 |
| 7 | X001101 | 1001605 | 2 |
| 8 | XP01850 | 2993569 | 1 |
| 9 | YP09286 | 2643254 | 1 |
| 10 | --- | 1009588 | 2 |
| 11 | --- | 1000973 | 4 |
| 12 | --- | 1001585 | 2 |
| 13 | --- | 1001550 | 4 |
| 14 | --- | 1001580 | 2 |
| 15 | --- | 1003021 | 4 |
| 16 | --- | 1001564 | 4 |
| 17 | --- | 1006999 | 4 |

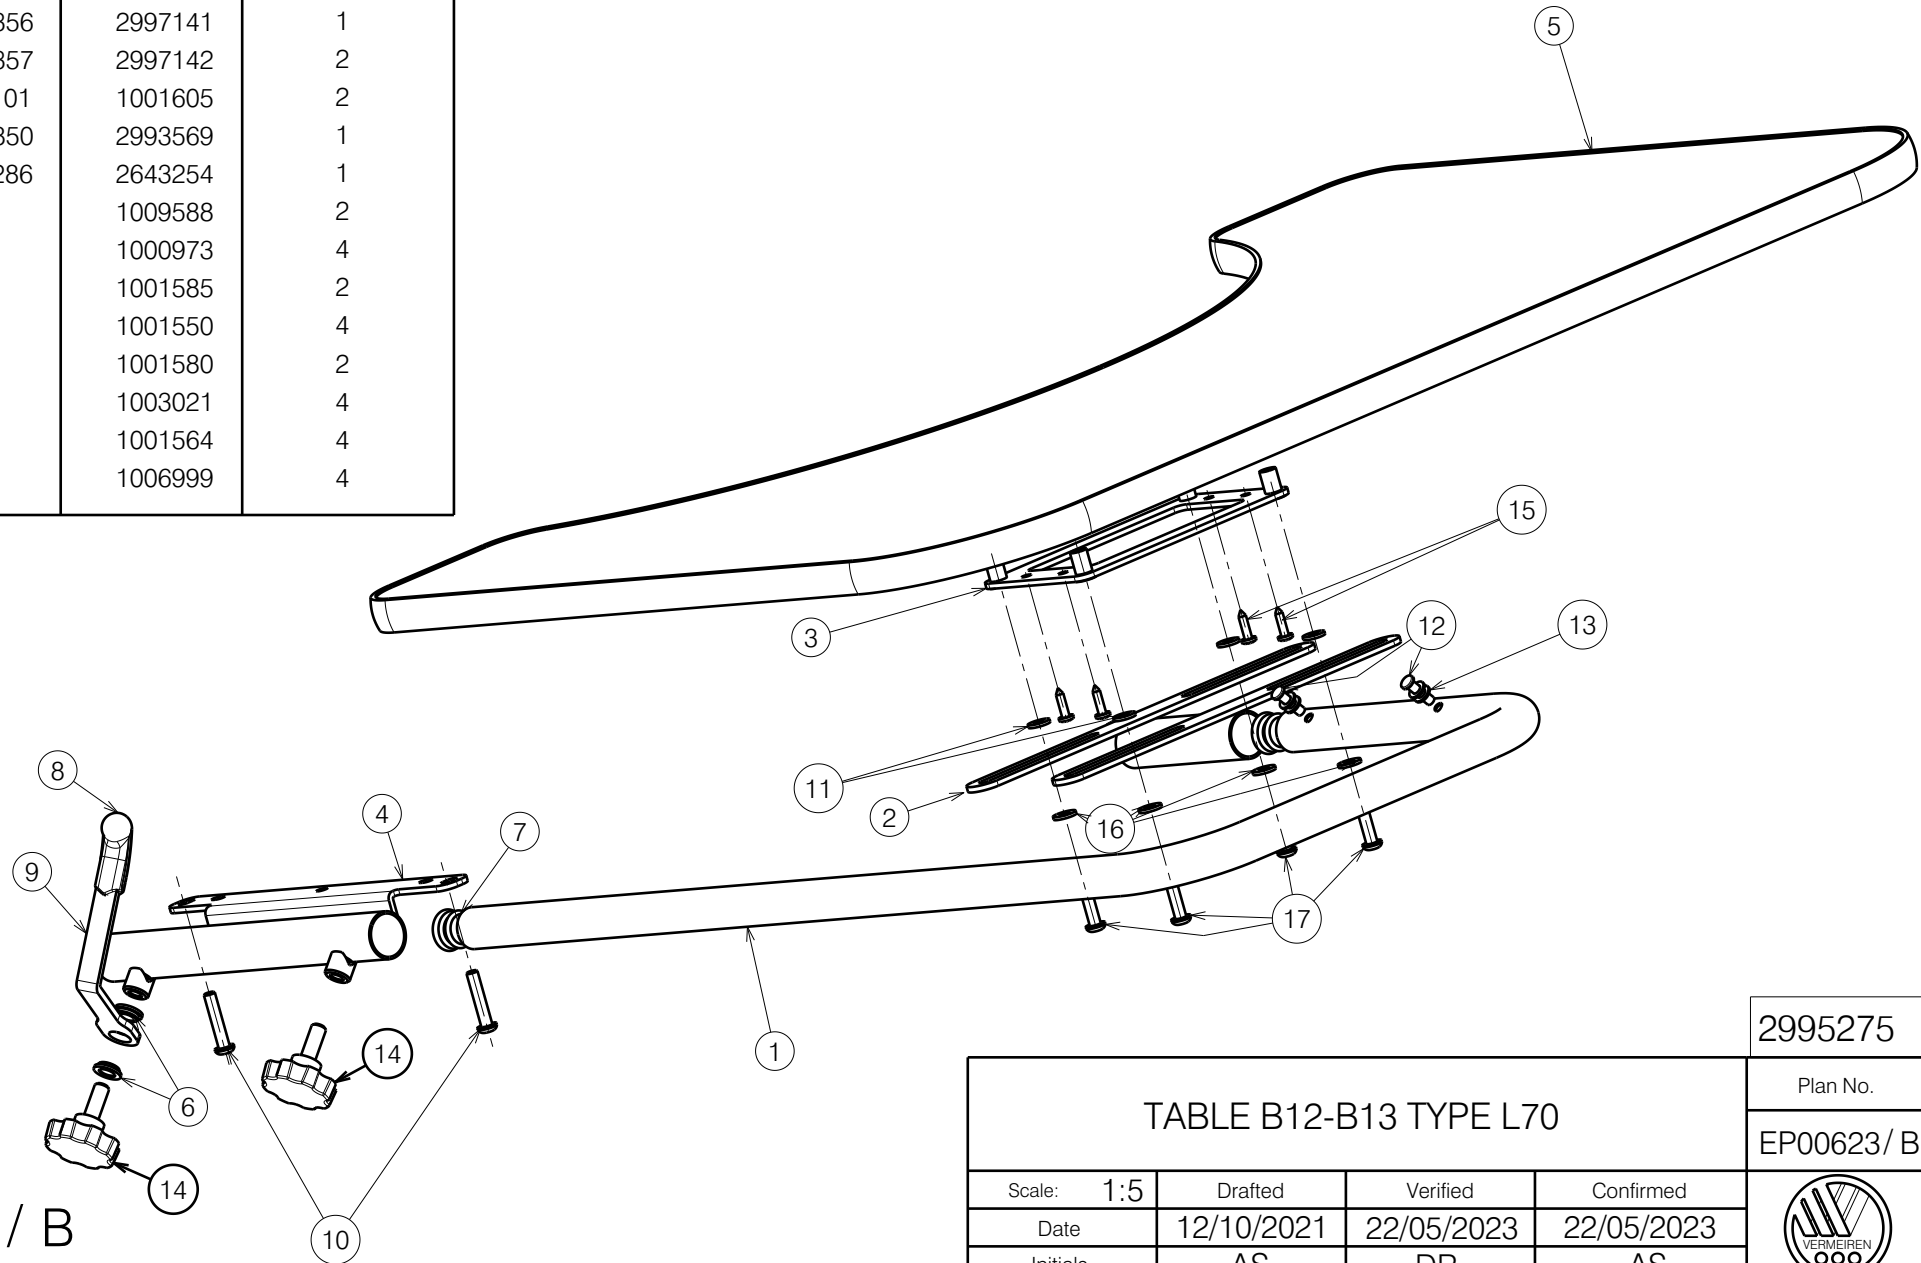

EP00623 / B

| | | | | |
|------------------------|------------|------------|------------|------------|
| | | | | 2995275 |
| TABLE B12-B13 TYPE L70 | | | | Plan No. |
| | | | | EP00623/ B |
| Scale: 1:5 | Drafted | Verified | Confirmed | |
| Date | 12/10/2021 | 22/05/2023 | 22/05/2023 | |
| Initials | AS | DR | AS | |